


Do not scale from drawing
All dimensions to be checked on site

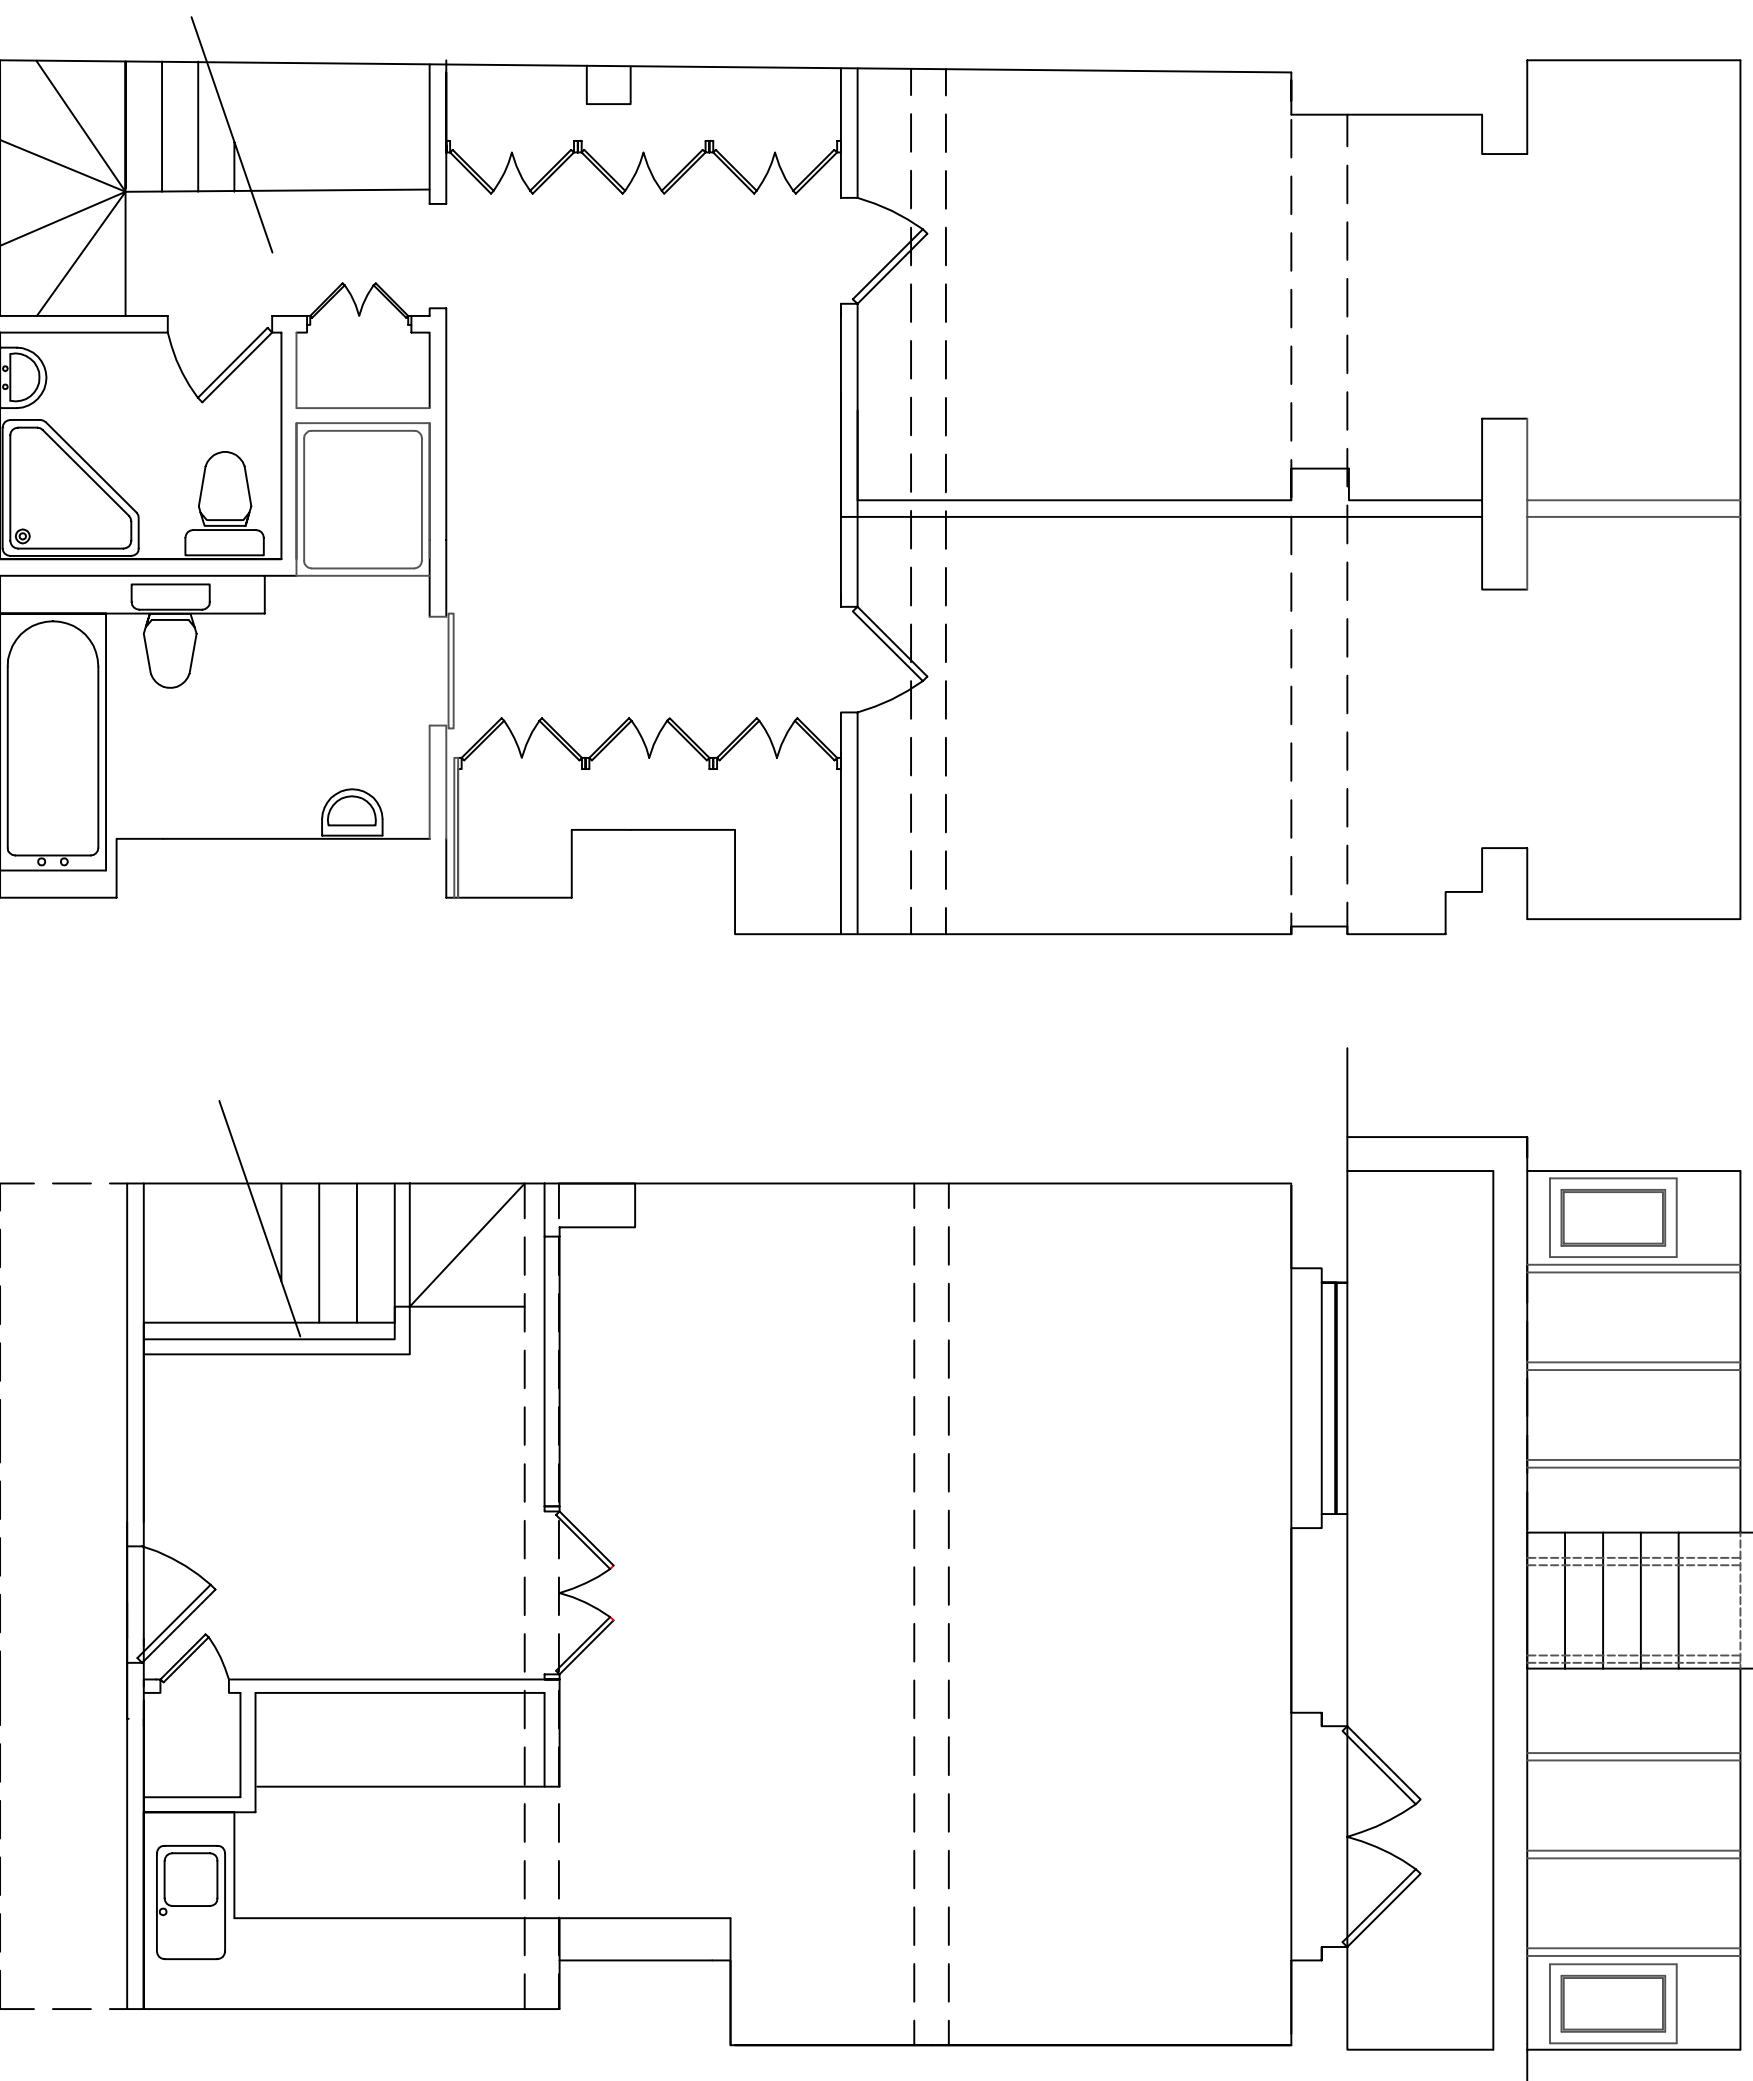

Date	Revisions
A 29/3/07	Extra roof light added

WALLACE WHEATING
Chartered Engineers and Building Consultants

106 Shocklegate Lane
Teddington
Middlesex
TW11 8SH

Tel : (020) 8977 0251
Fax : (020) 8977 8293
office@wallacewheating.co.uk



Project
Flat 5
70 – 71 Princes Square
London W2 4NY

Title
Proposed layouts

Scale 1:50 @ A3	Cod Ref
Date March 2007	
Drawn GPH	Checked
Drawg. No 7249/02	Rev. A